


**Catalina Foothills Estates #7
Standard/Original Mailbox
Specifications**

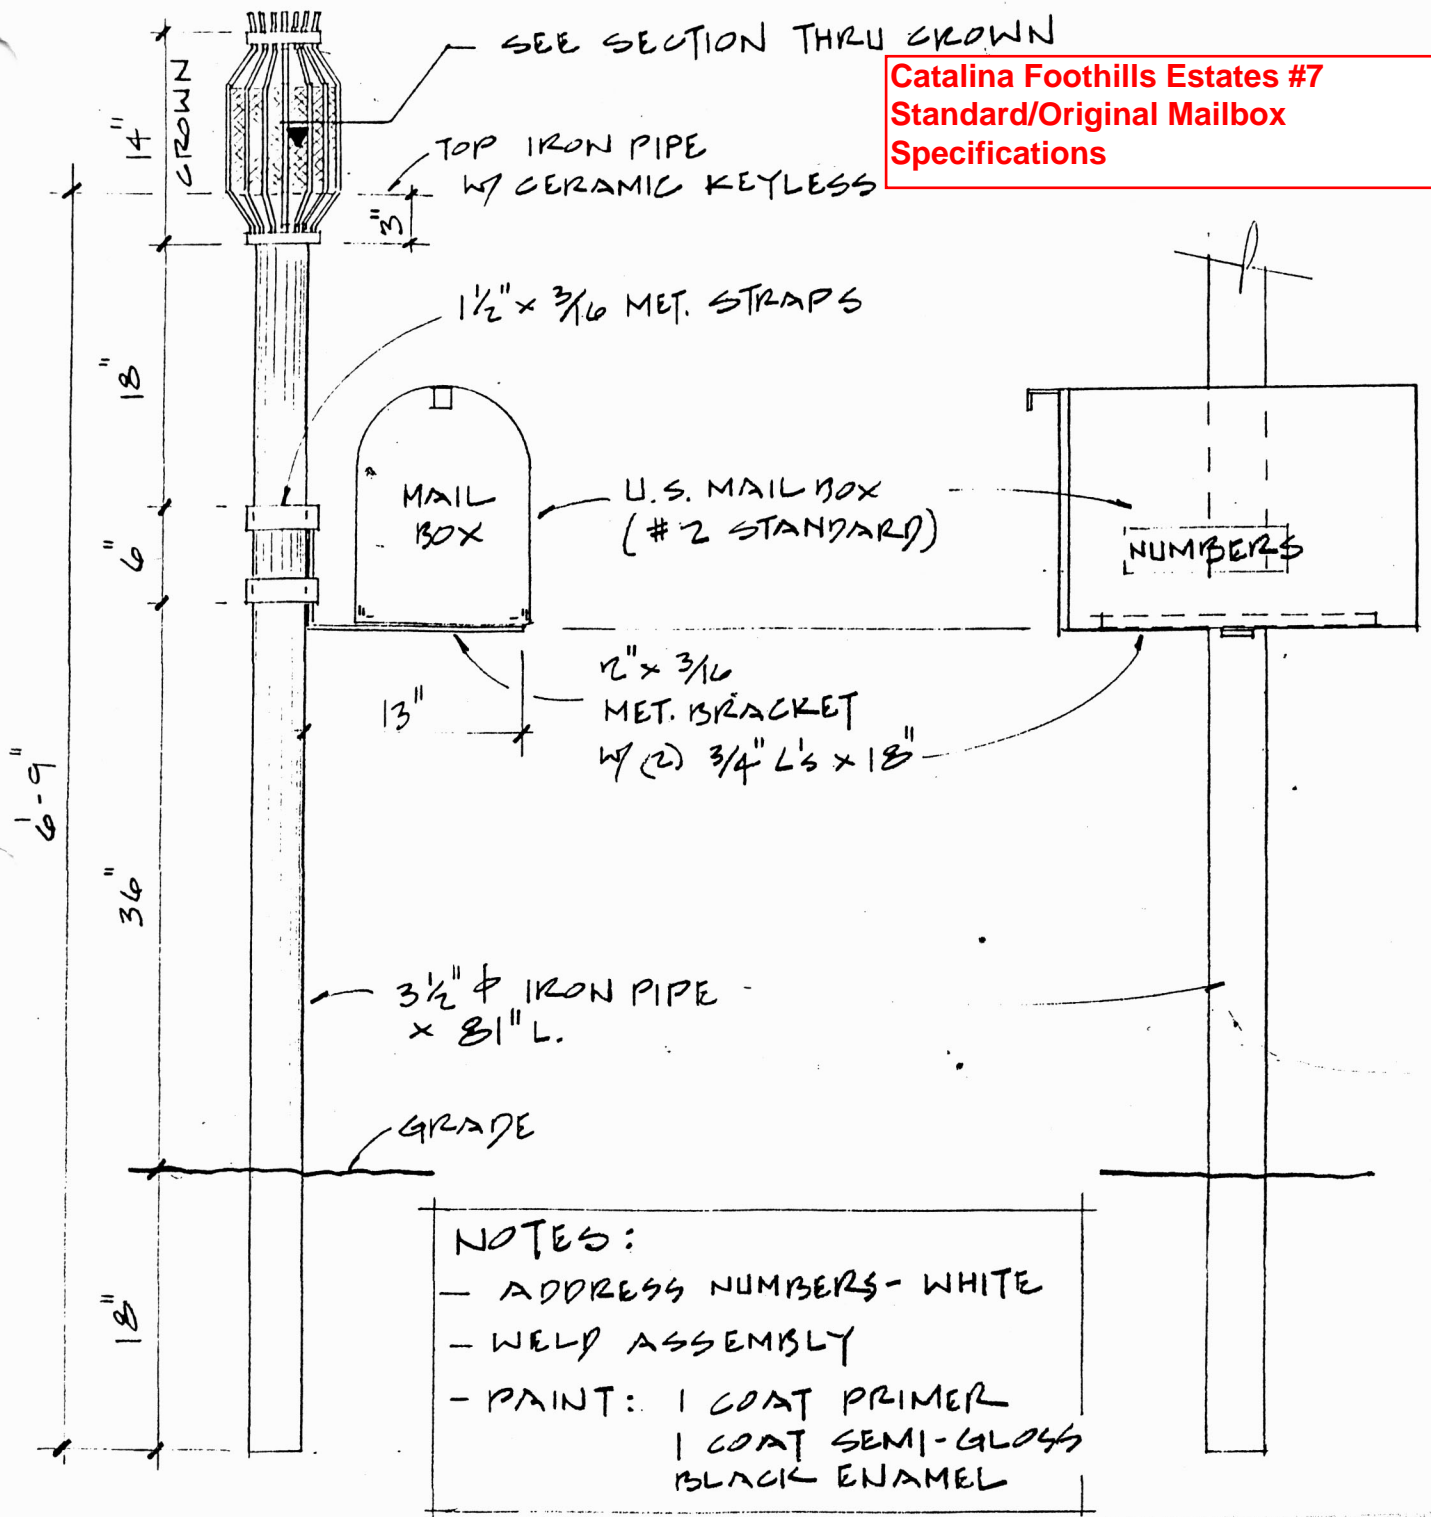

See website: www.cfe7.org/ccrs.html for Approved Alternate lockable mailbox detail. Mailboxes not in conformance with the approved Standard Mailbox or Alternate Mailbox will be in violation of Protective Covenants of CFE#7.